


**DELIVERIES TO UNIVERSITY BOOKSTORE & CAMPUS DINING SERVICE**

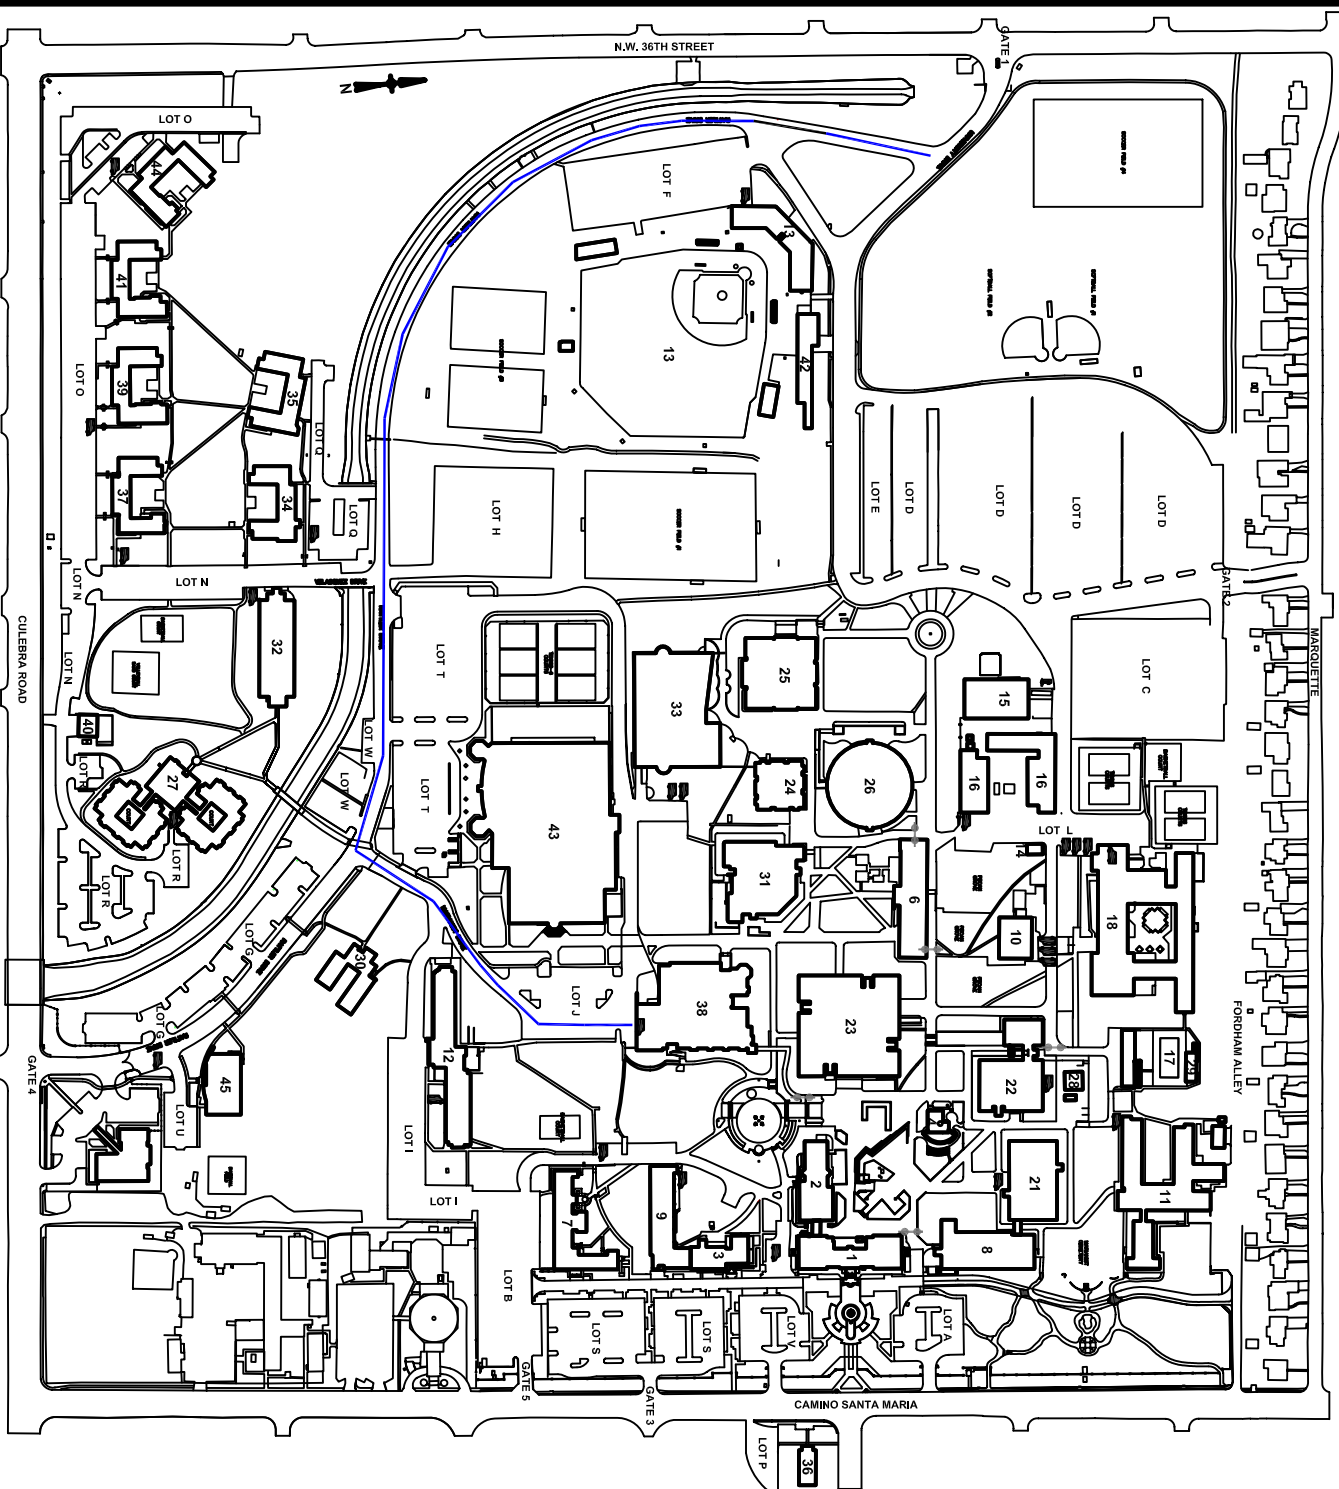

**CAMPUS BUILDINGS**

1. St. Louis Hall
2. Reinhold Hall
3. Charnier Tower
4. Sidway & Java City on the Quad
5. -N/A-
6. Center for Life Directions
7. Charles Francis Hall
8. Louis J. Ganti Science Hall
9. Charnier Hall
10. Alumni Pavilion (Pecan Grove)
11. Maristist Residence and Chapel
12. Marist Hall
13. V.J. Keefe Memorial Stadium
14. Maristist Heritage House
15. Central Plant
16. Physical Plant Shops
17. Swimming Pool
18. Treadway Hall
19. -N/A-
20. -N/A-
21. Moody Life Sciences Center
22. Richer Math-Engineering Center
23. Louis J. Blume Library
24. Law Administration
25. Law Classrooms
26. Ernest A. Raba Law Building
27. Dougherty Hall
28. Greenhouse
- 29.
30. Casa Maria Maristist Residence
31. Albert B. Altek Business Building
32. Our Lady of Lourdes Hall
33. Santa Kennedy East Law Library
34. Anthony Frederick Hall
35. John Donno Hall
36. Financial Assistance
37. Archbishop Flores Hall
38. University Center
39. Adelle Hall
40. Satellite Plant
41. Andrew Cremer Hall
42. Alumni Storage (Bill Greeley Arena)
43. SBC Center for Information Technology
44. Heibel and John G Leles Hall

**LEGEND**

- UNIVERSITY BOOKSTORE & CAMPUS DINING SERVICE ROUTE
- CENTRAL RECEIVING SERVICE ROUTE
- CONTROLLED ACCESS OR REMOVABLE BOLLARD
- SERVICE PROVIDER PARKING
- SERVICE AREA

**ST. MARY'S UNIVERSITY**



**PHYSICAL PLANT DEPARTMENT**  
 ONE CAMINO SANTA MARIA  
 ST. MARYS, MO 64588  
 216.883.3333  
 216.883.3339 Fax  
 216.883.3666

**SITE PLAN SERVICE PROVIDER PARKING (NEW)**  
 SCALE: 1:115  
 DRAWN: LHR  
 ISSUED: LHR  
 SHEET NO.: 00-06-2006

**PS 1**  
 1 OF 1